


PREGLEDNA SITUACIJA
M 1:2000



LEGENDA:
— GRANICA OBUHVATA

TD 20/22	listopad, 2022.	POLINOM d.o.o.
List 4.1	M 1:2000	
Građevina:	Ulica Mira Barešića u Splitu	
Lokacija:	k.č. 3692/10, 6917/17, 6918/20, 3692/9,6918/19, 6916/10, 6918/21, 6916/9, 6919/14, 6919/16 i 6916/8 K.O. Split	
Faza:	IZVEDBENI PROJEKT	
Investitor:	GRAD SPLIT I VODOVOD I KANALIZACIJA d.o.o. Split	
Sadržaj:	PREGLEDNA SITUACIJA	
Projektant:	Jana Proso, dipl.ing.građ.	HRVATSKA KOMORA INŽENJERA GRAĐEVINARSTVA Jana Proso mag. ing. aedif. Ovlašteni inženjer građevinarstva  G 5110

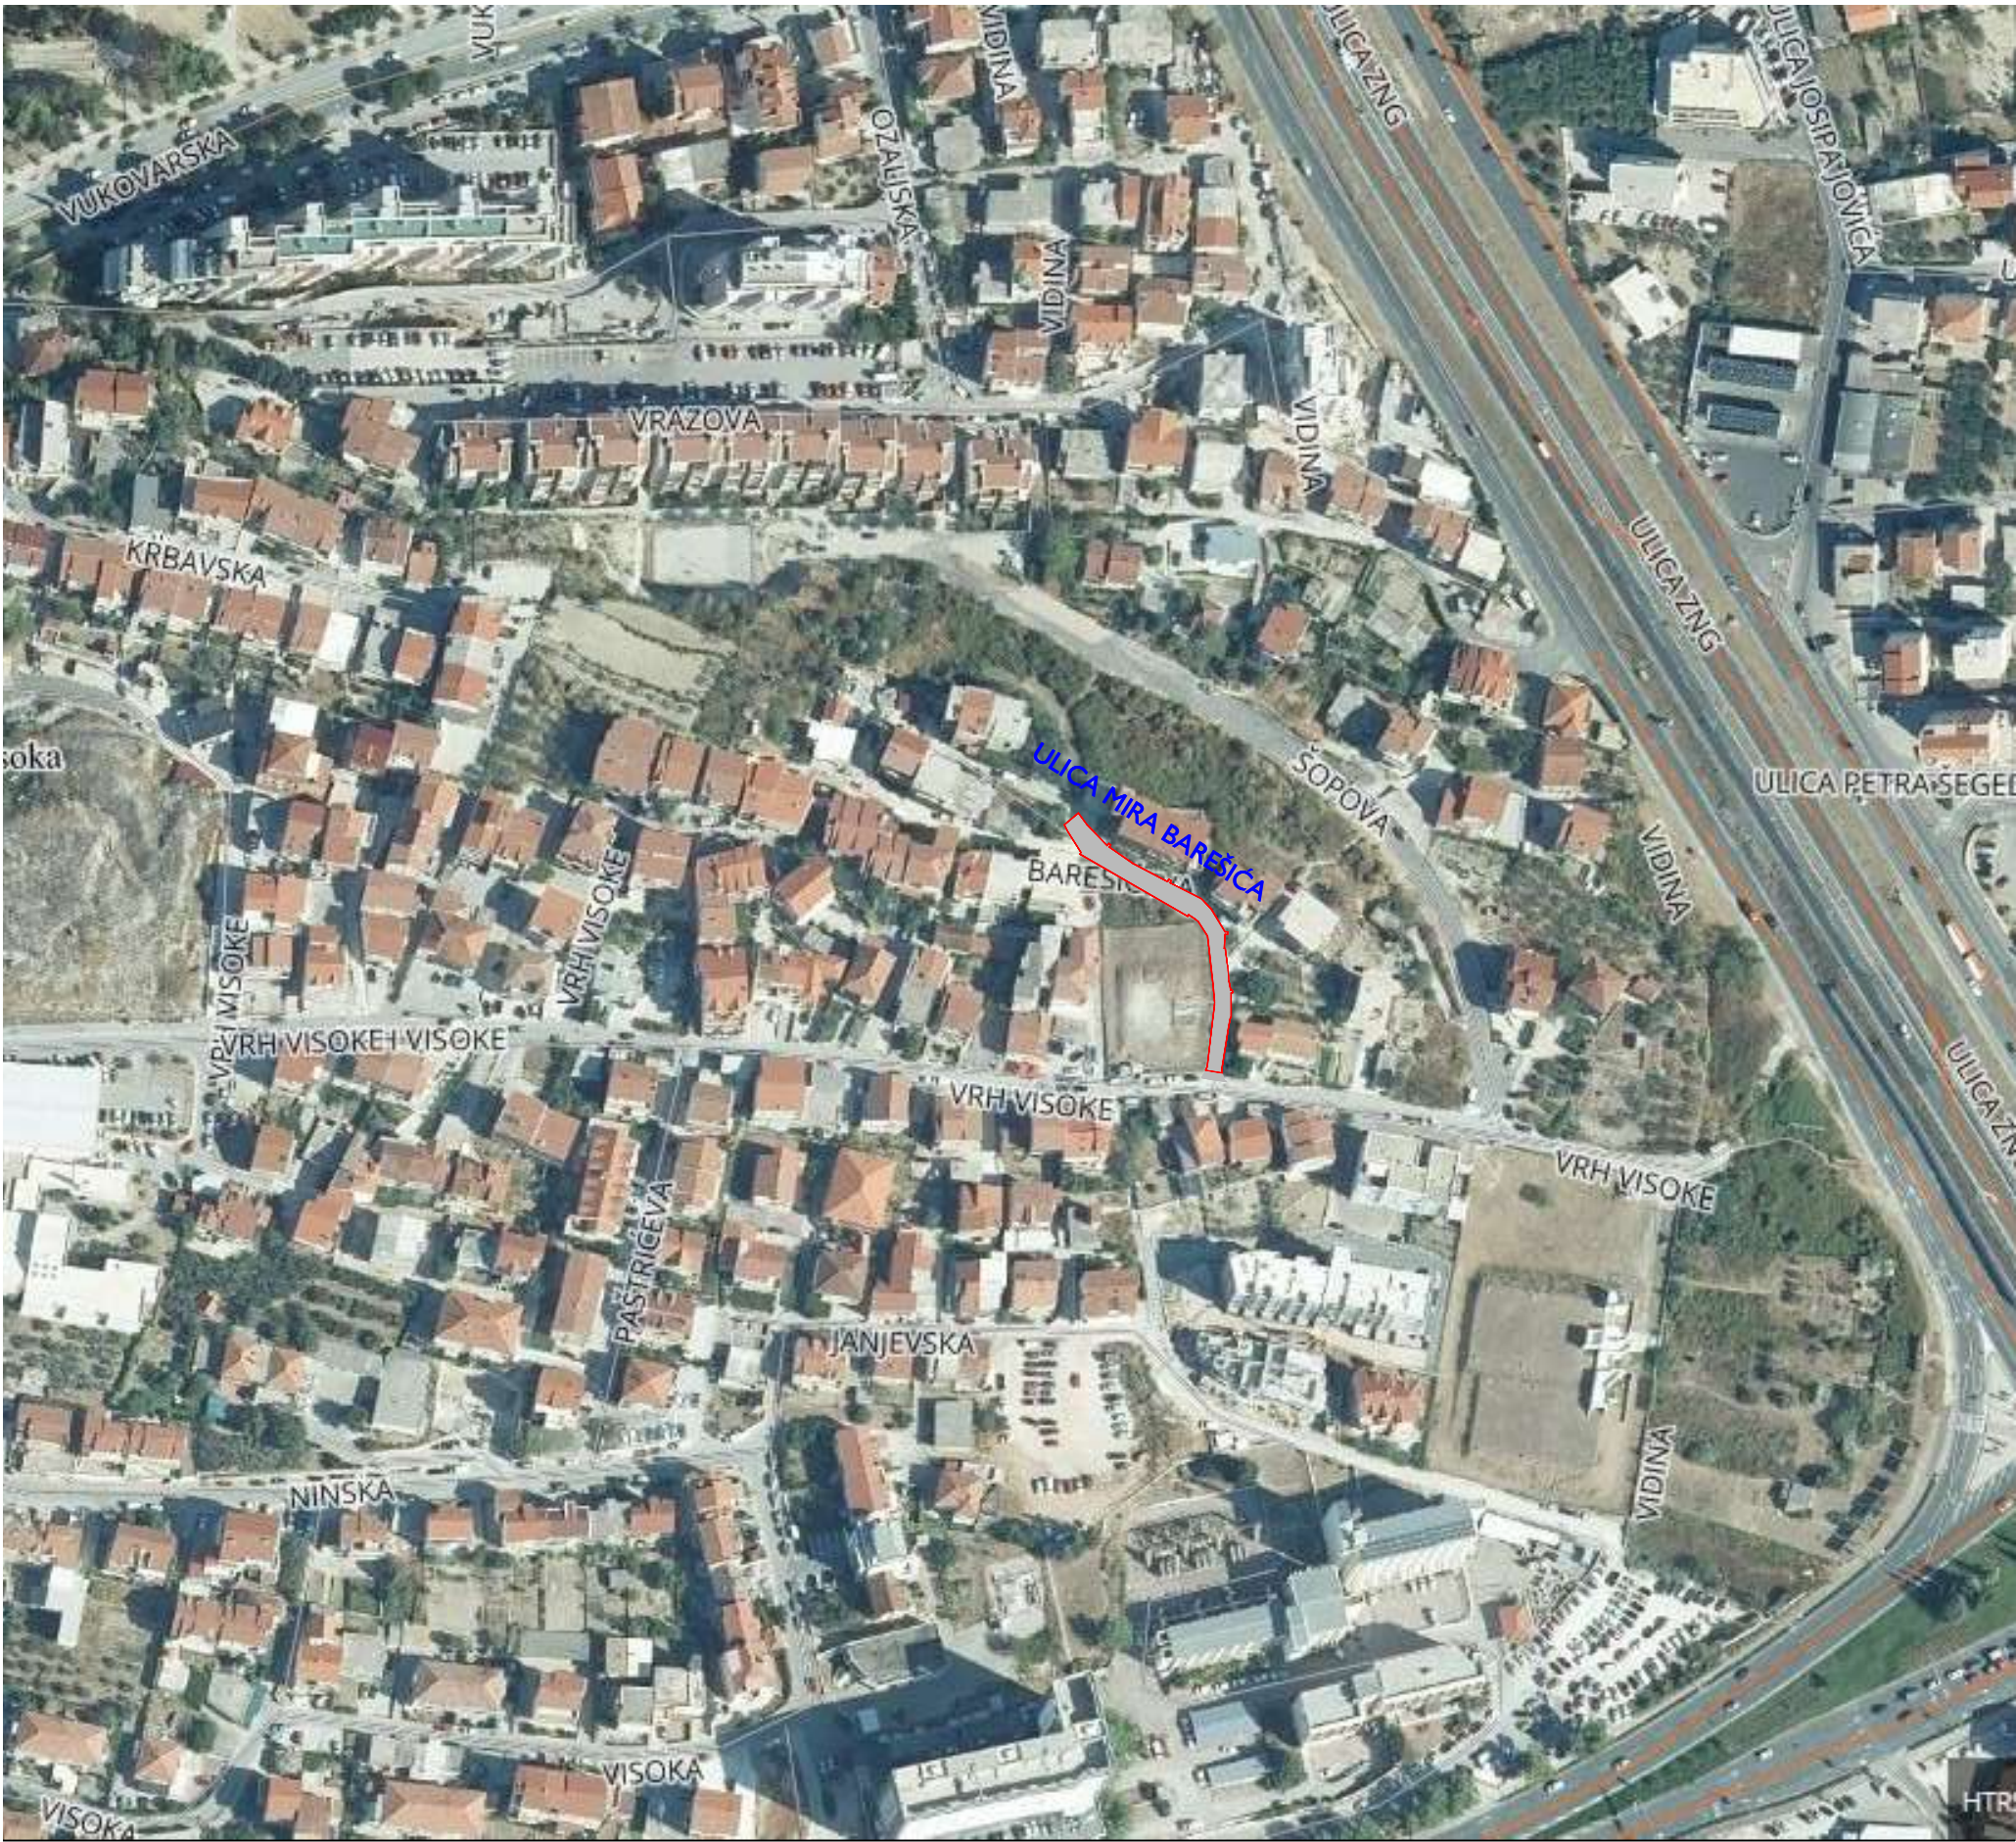